


Kal's Master Bedroom Floor Plan

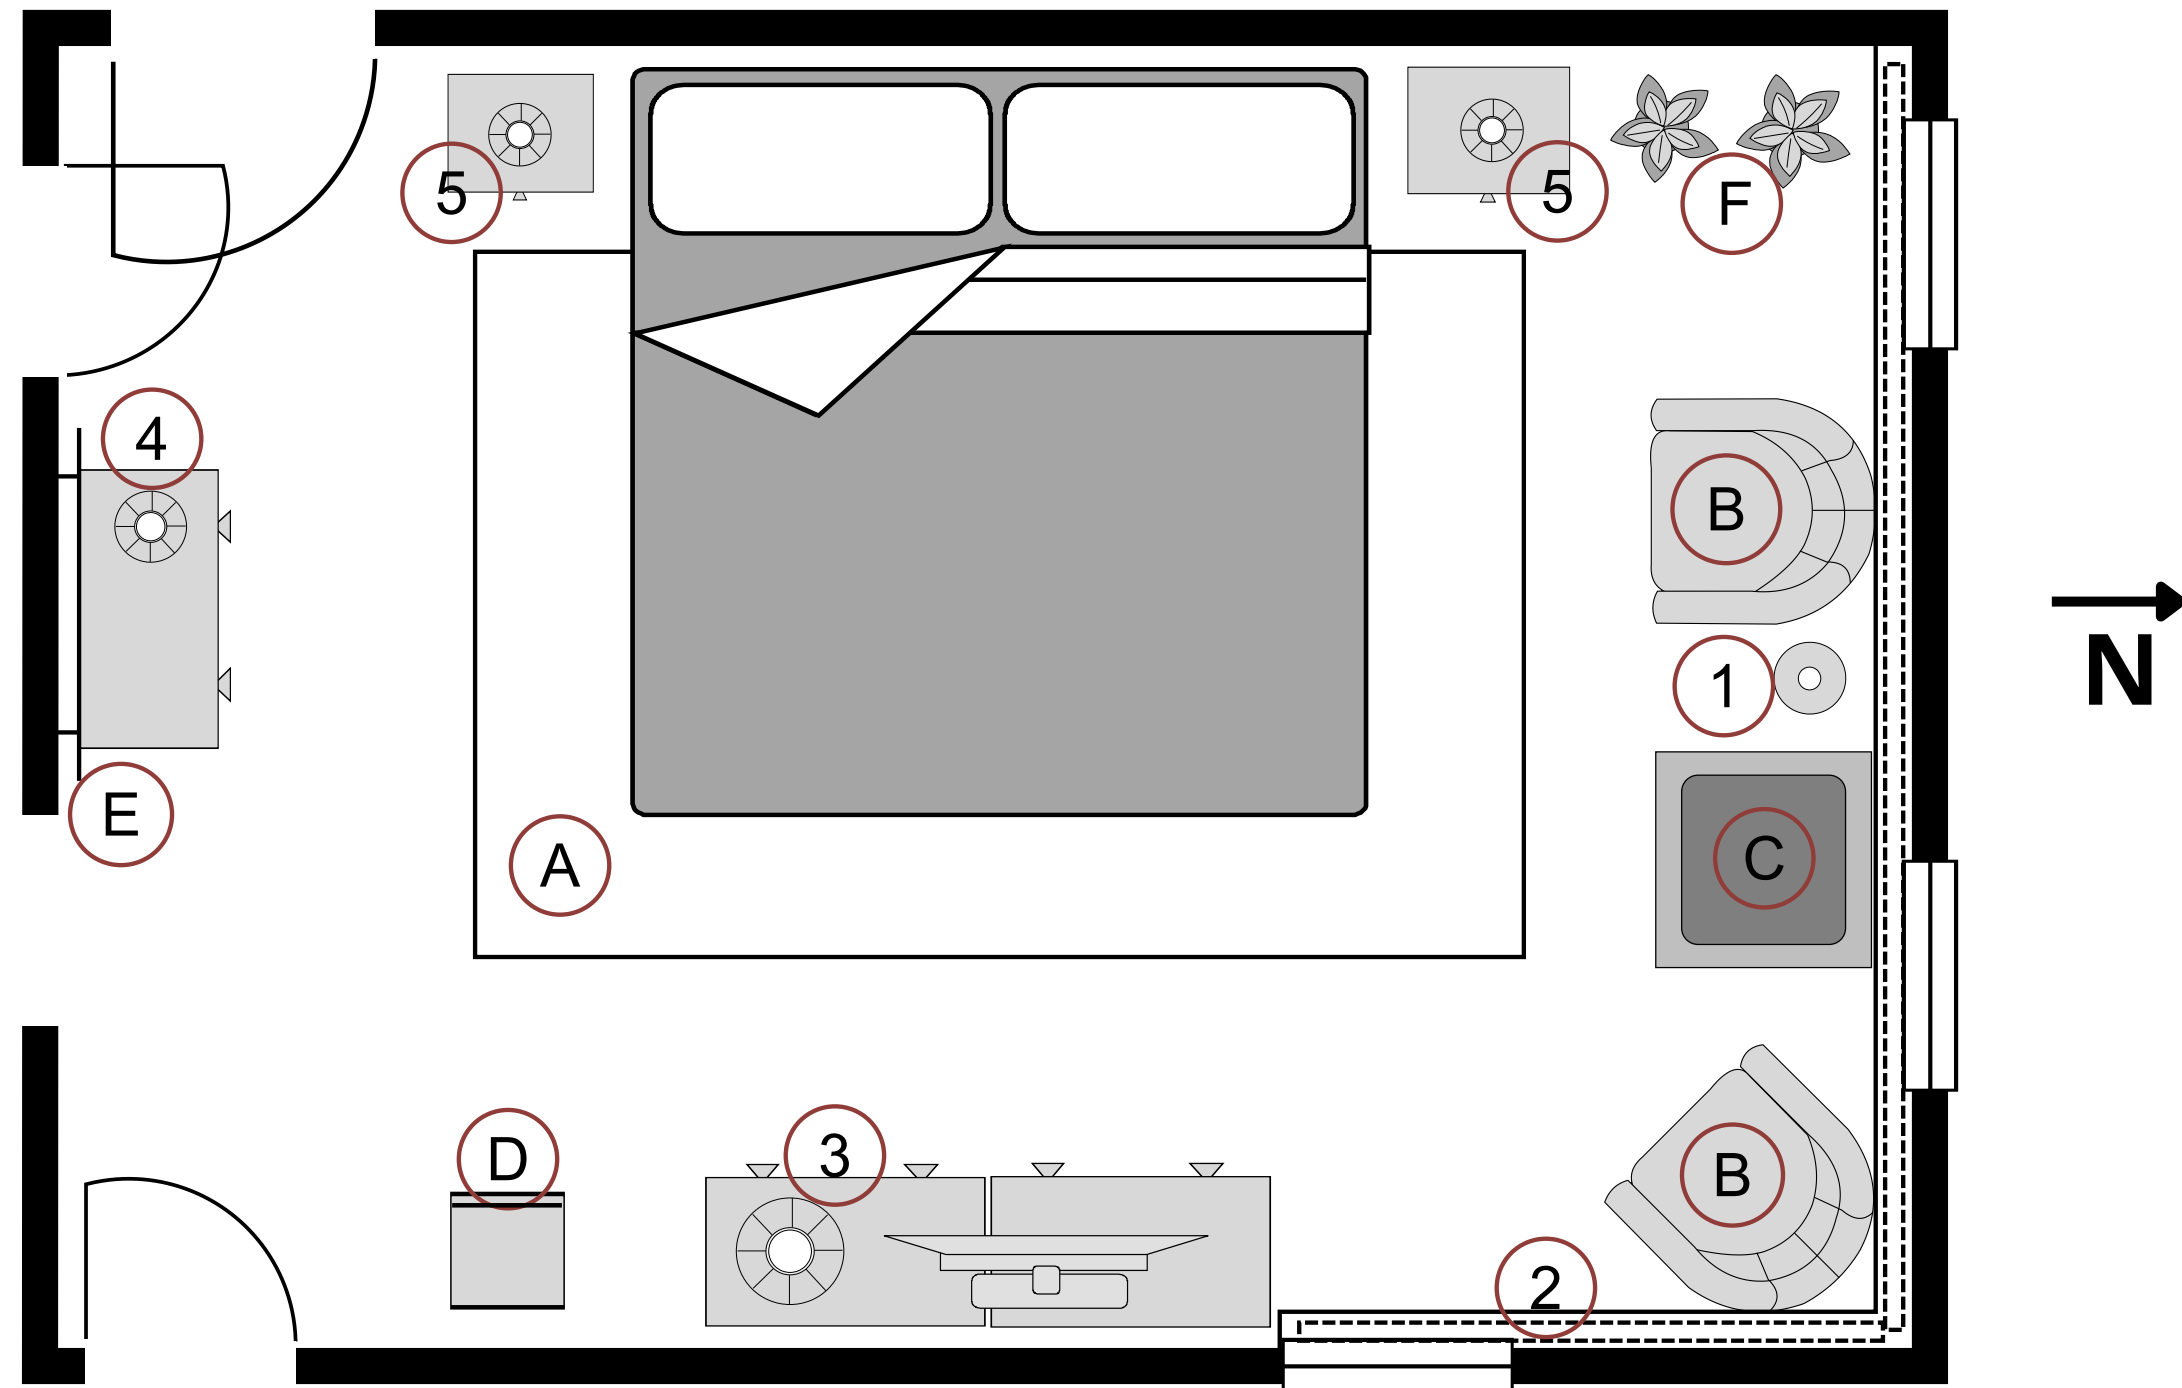

Scale: 1/4"=1'


Design by Ioana Tzatcheva

Kal Stanekov's Master Bedroom Furniture




All items in colors and finishes shown

Kal Stankov's Master Bedroom Color Scheme

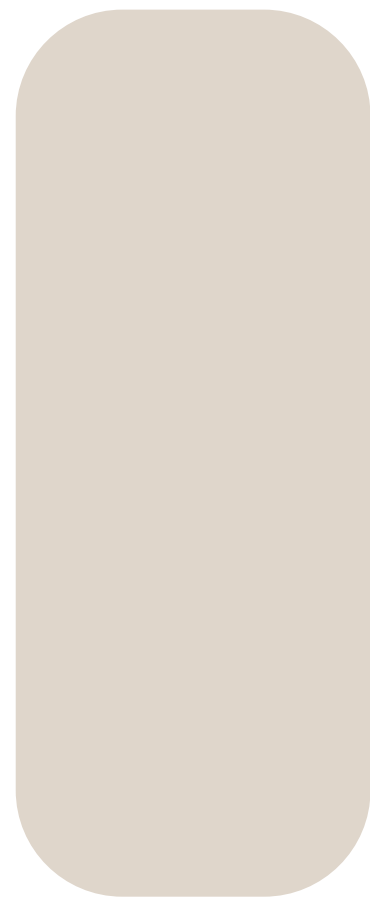

Ceiling paint

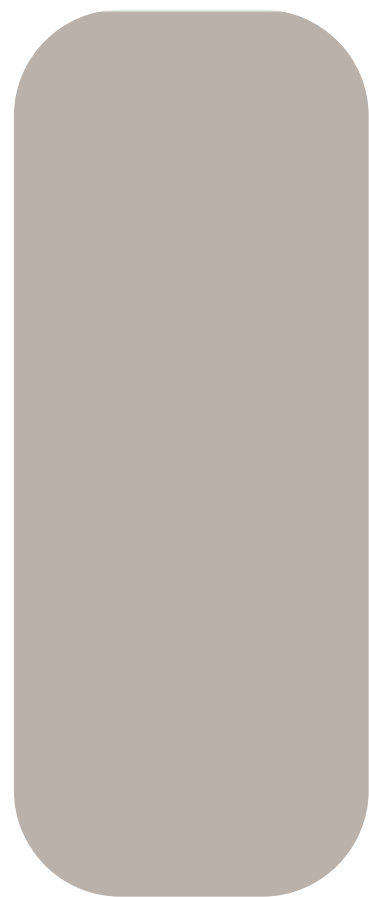


Wall paint



Wall accent
wallpaper



Wall accent &
cornice paint

 


Doors &
window trim paint

A




Area rug, 9.8 x 6.6

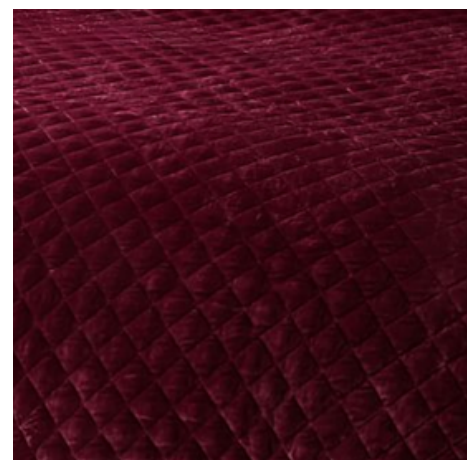

Bed quilt & duvet



Curtains

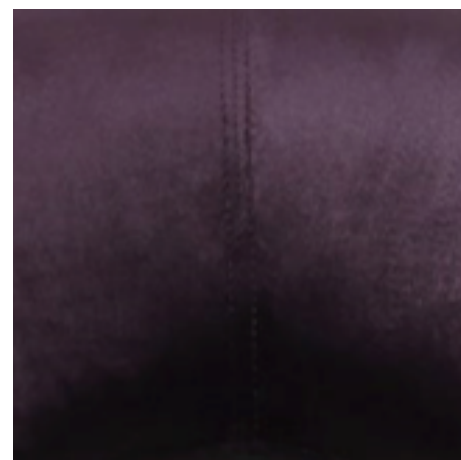


Chair upholstery



Flooring

Kal Stankov's Master Bedroom Lighting & Accessories

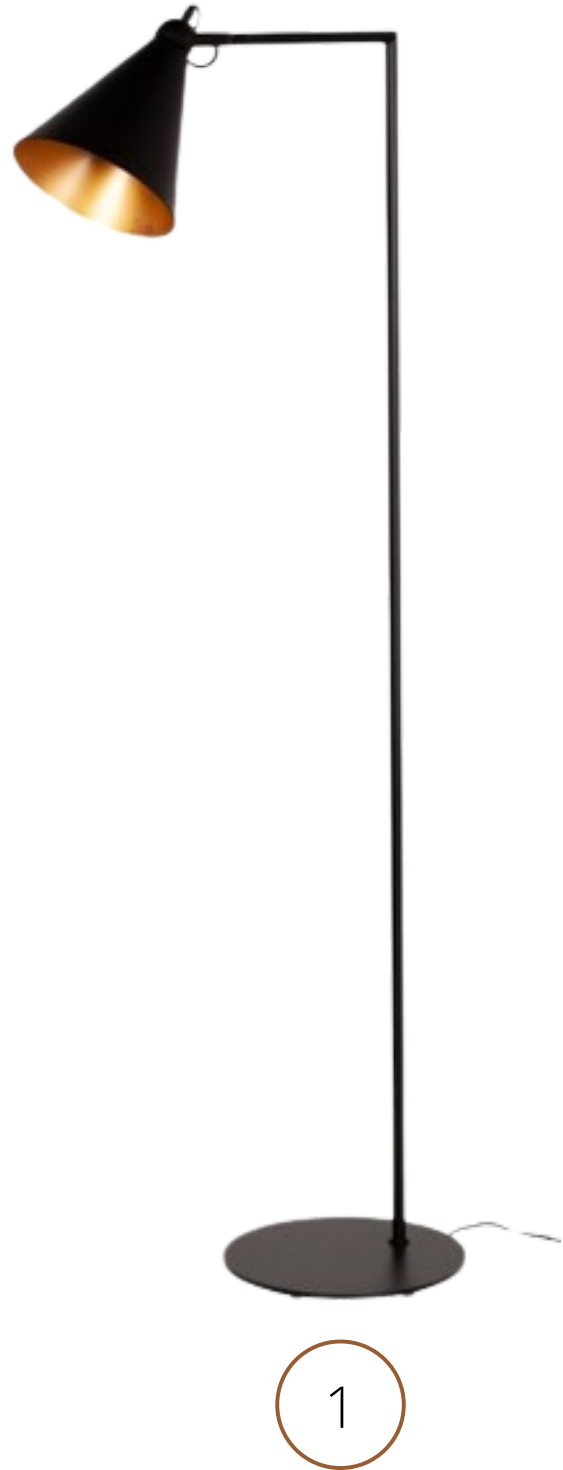

All items in colors and finishes shown