


Richardson's Dining Room Floor Plan

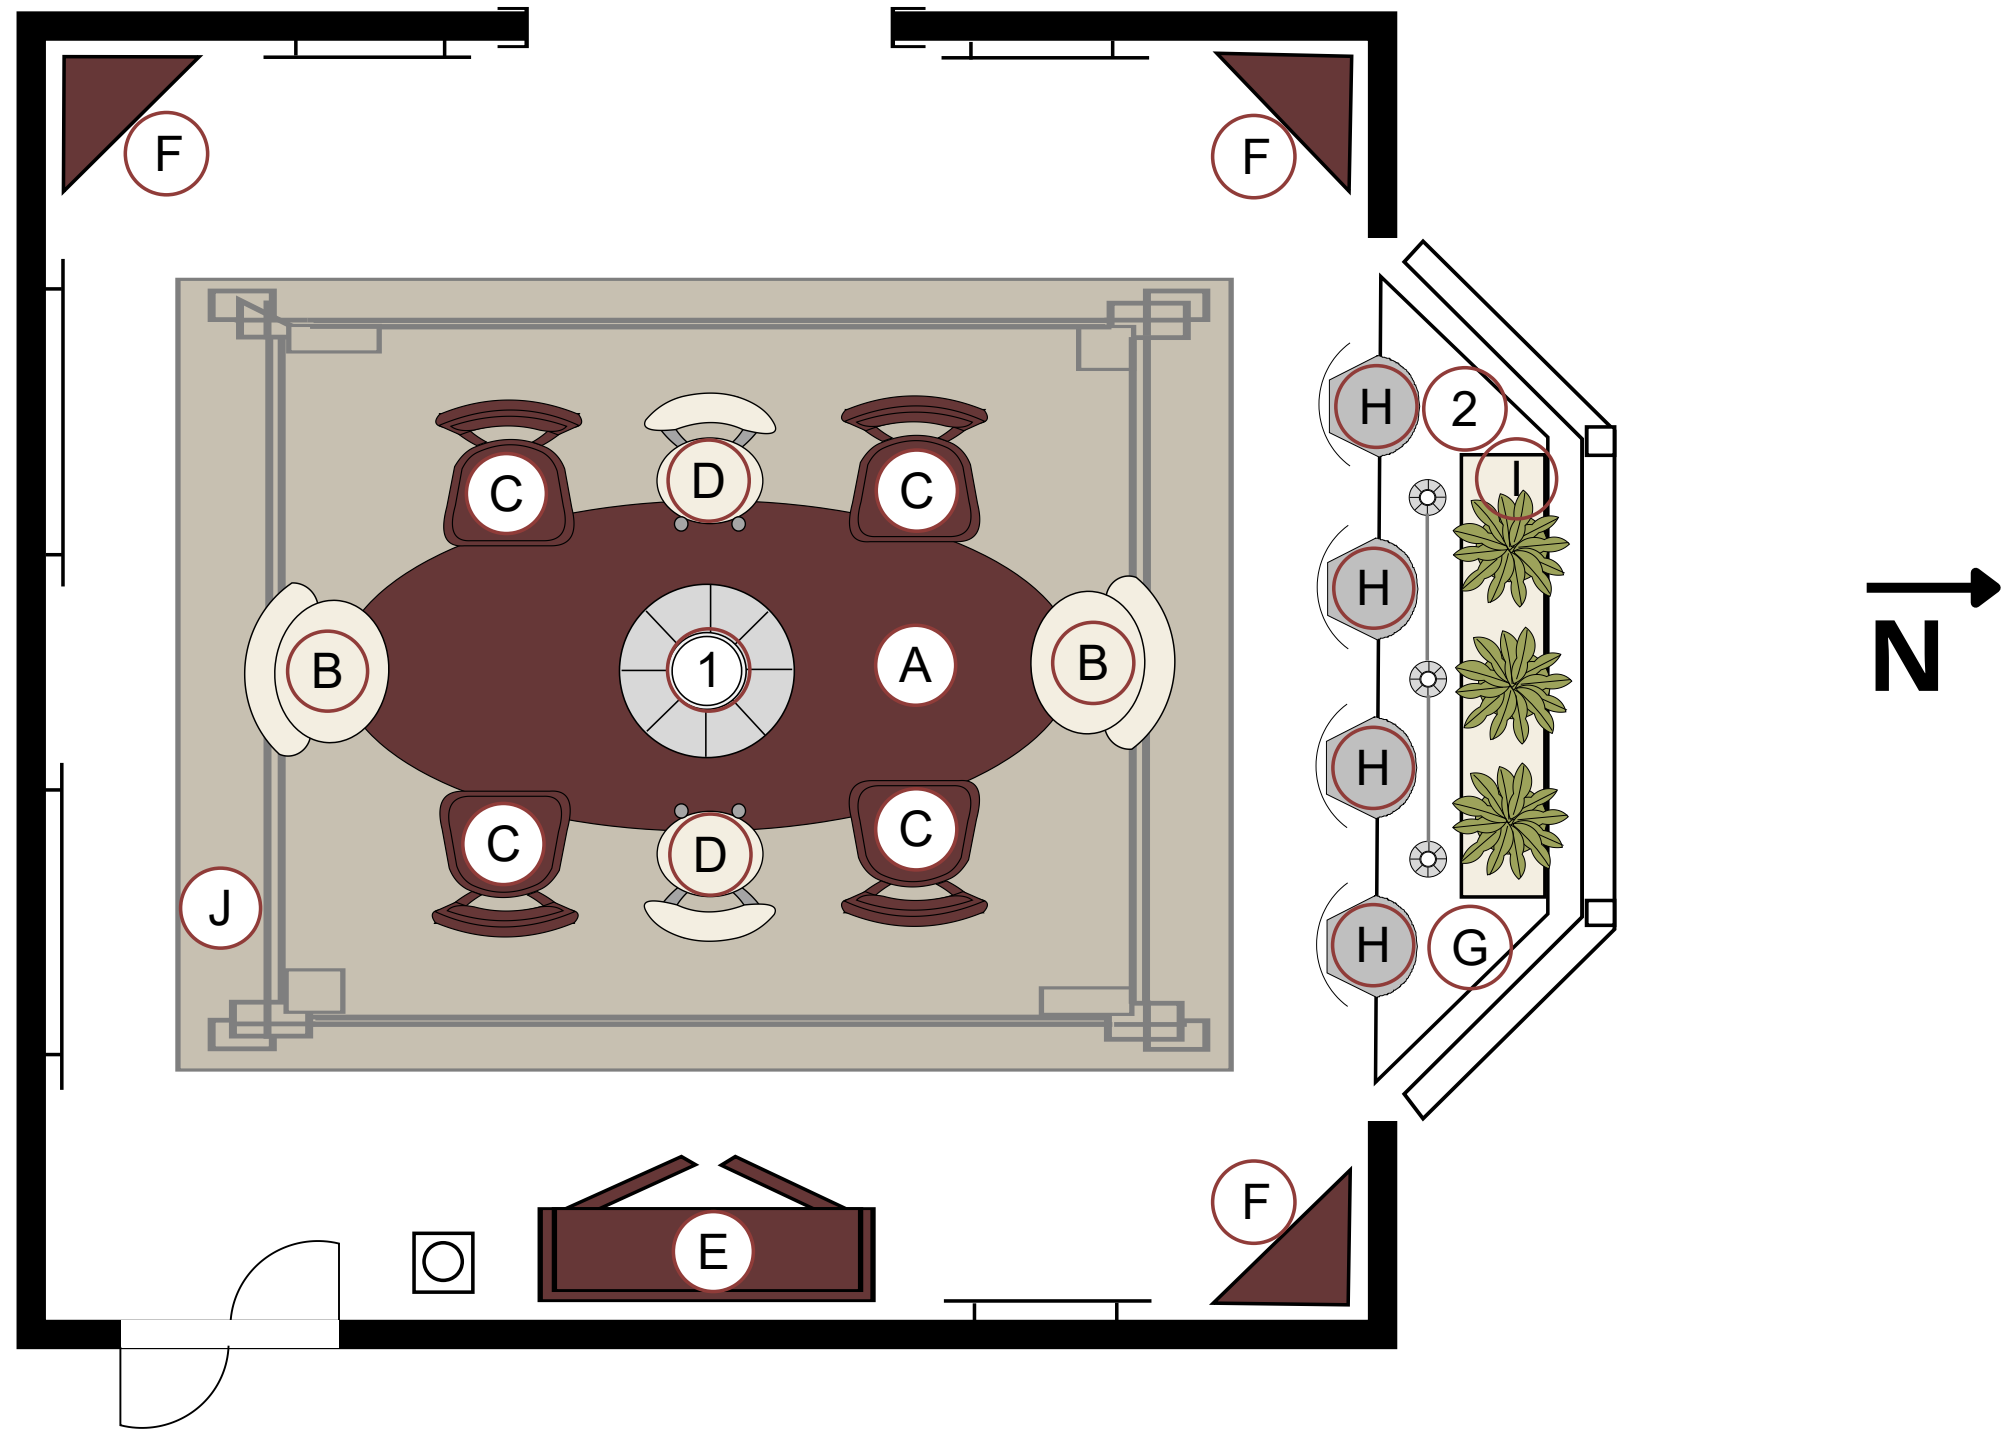

Scale: 1/4"=1'


Design by Ioana Tzatcheva

Richardson's Dining Room Furniture



All items in colors and finishes shown

Richardson's Dining Room Color Scheme

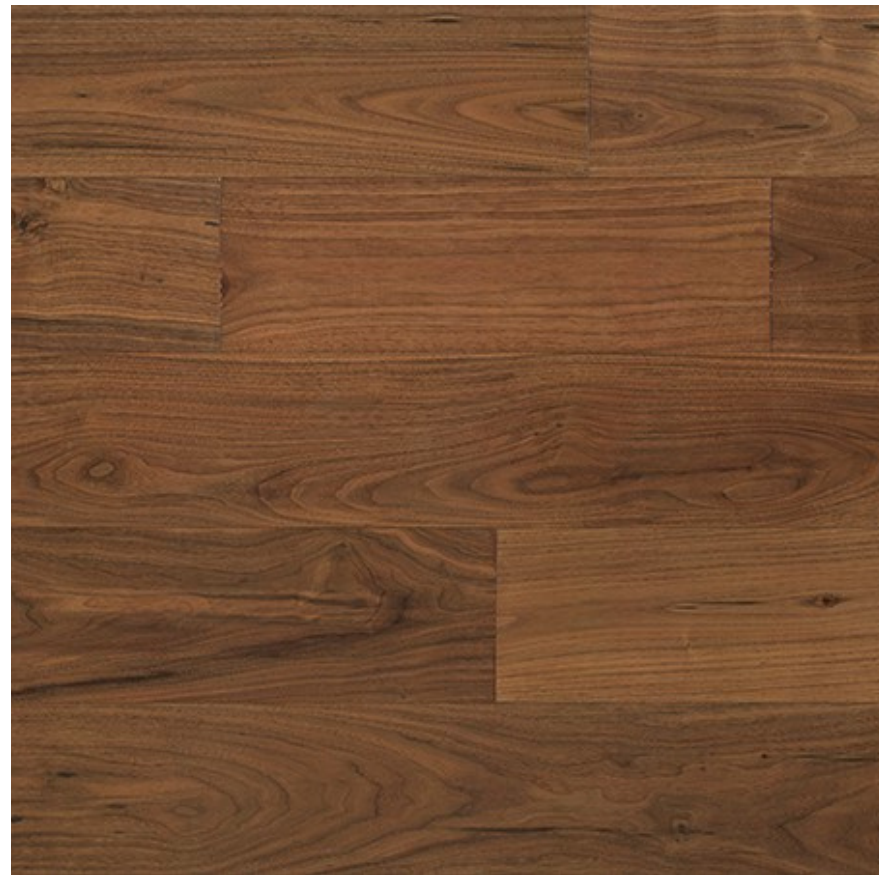

Flooring



Ceiling paint



Rug sample




Furniture upholstery



Window trim



Wall paint

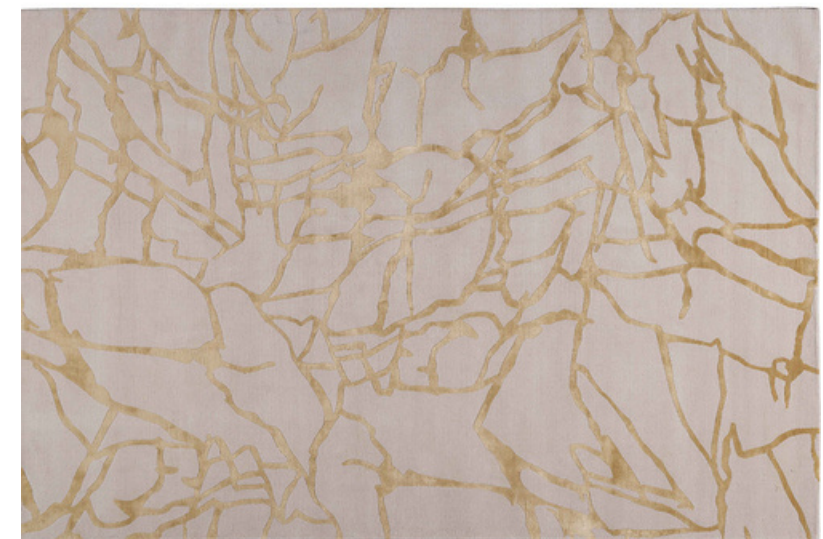

J Area rug, 9 x 12

Richardson's Dining Room Lighting & Accessories



2



1



1

All items in colors and finishes shown