


# Kal Stankov's Living Room Floor Plan

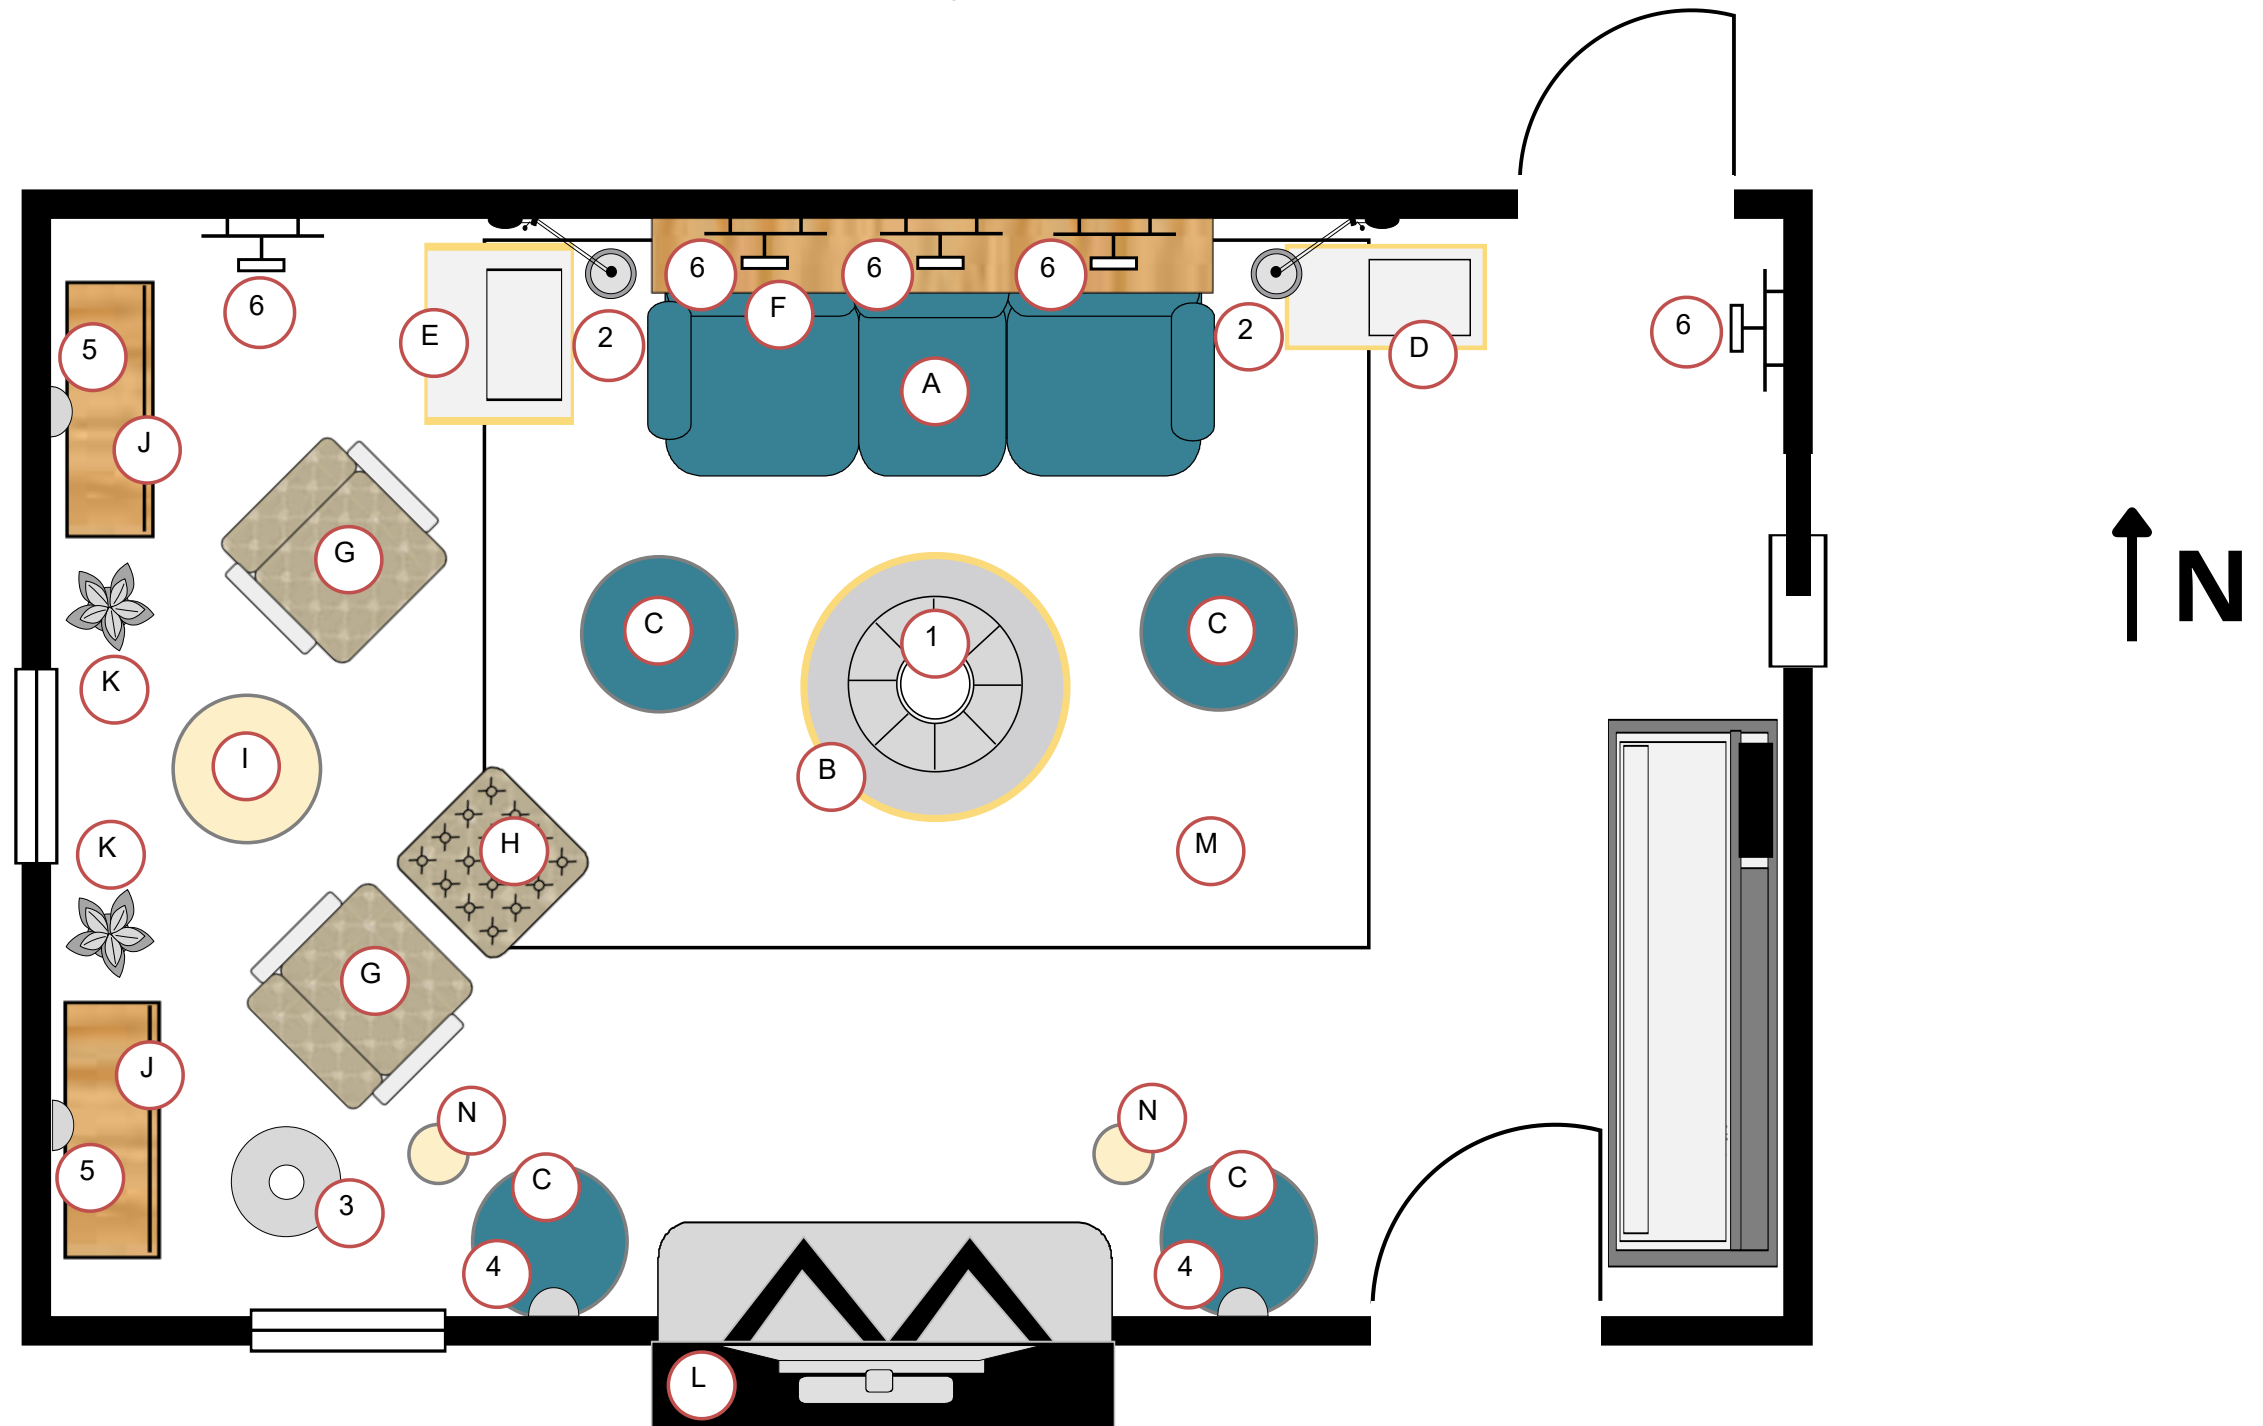

Scale: 1/4"=1'

Design by Ioana Tzatcheva

# Kal Stanpov's Living Room Furniture



All items in colors and finishes shown

# Kal Stanekov's Living Room Color Scheme



Drapes




Ceiling wallpaper



Rug sample



Wall wallpaper

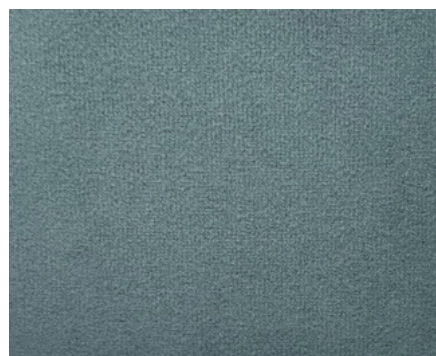

Furniture upholstery

Accent colors

Flooring, paneling & window trim

(M) Area rug, 8 x 10

# Kal Stanek's Living Room Lighting & Accessories



All items in colors and finishes shown